



USER REVDATE FNAME

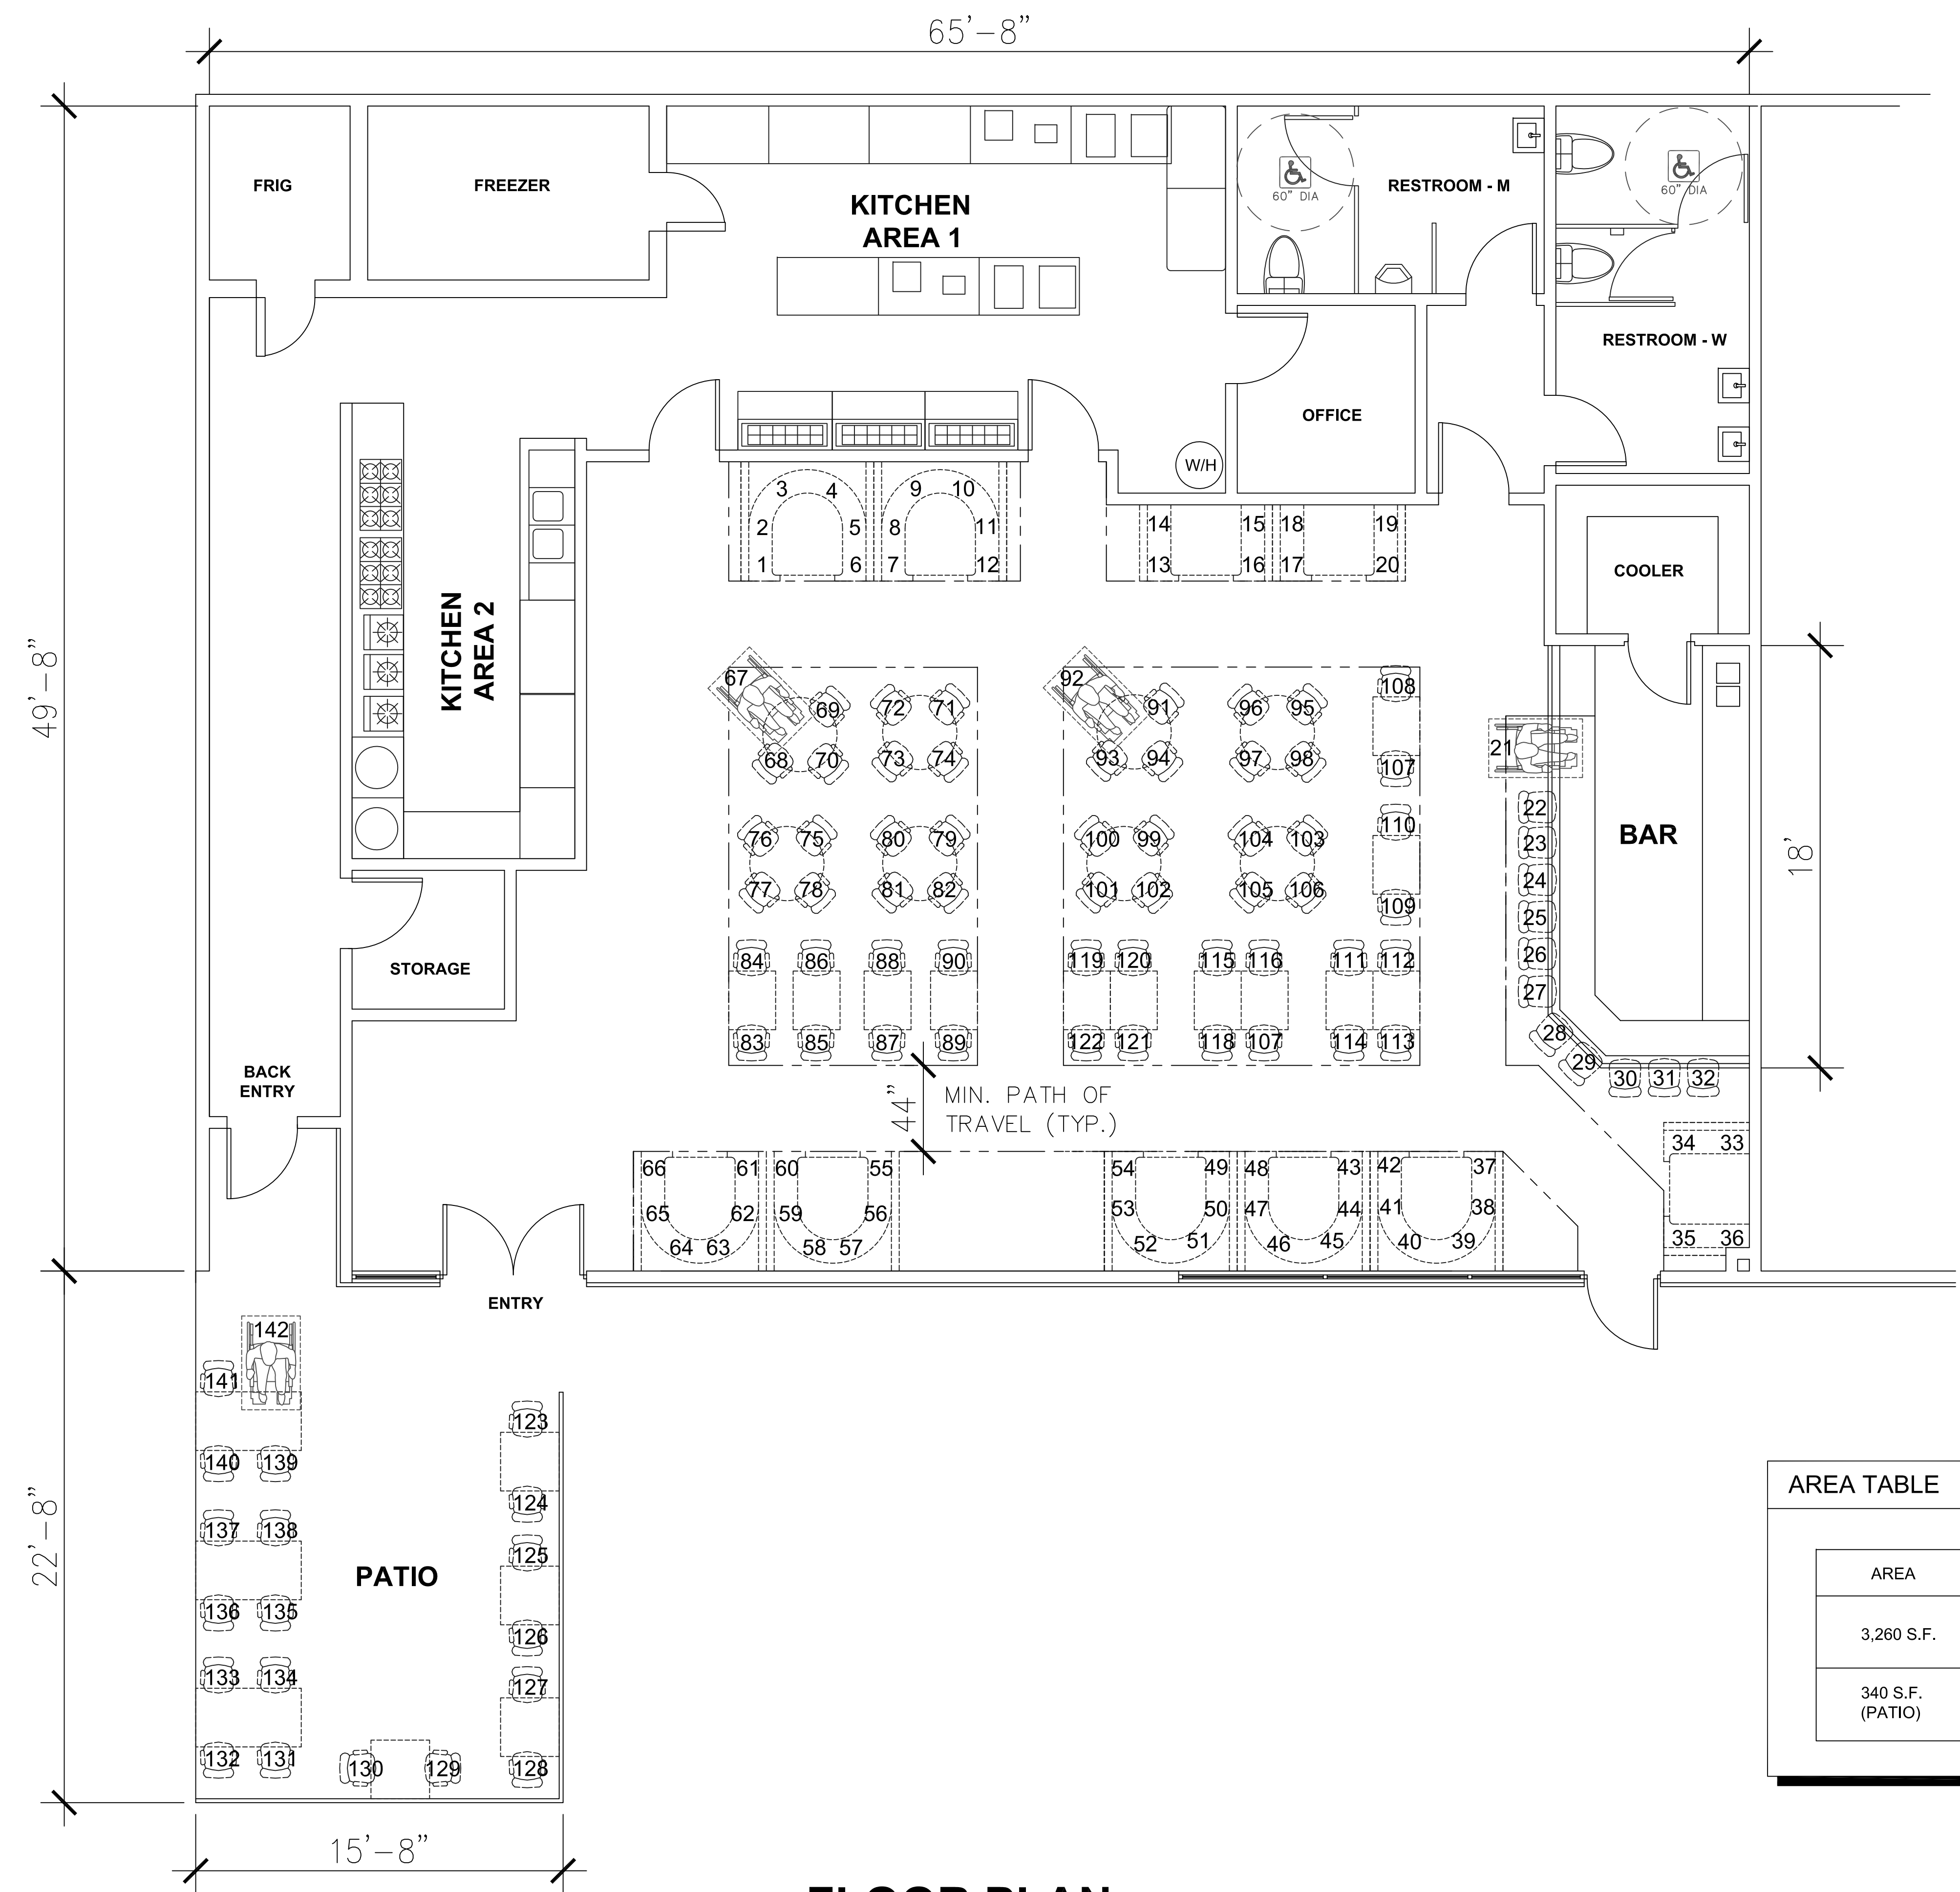

AREA	# CHAIRS
3,260 S.F.	122
340 S.F. (PATIO)	20

# FLOOR PLAN

SCALE: 1/4" = 1'-0"

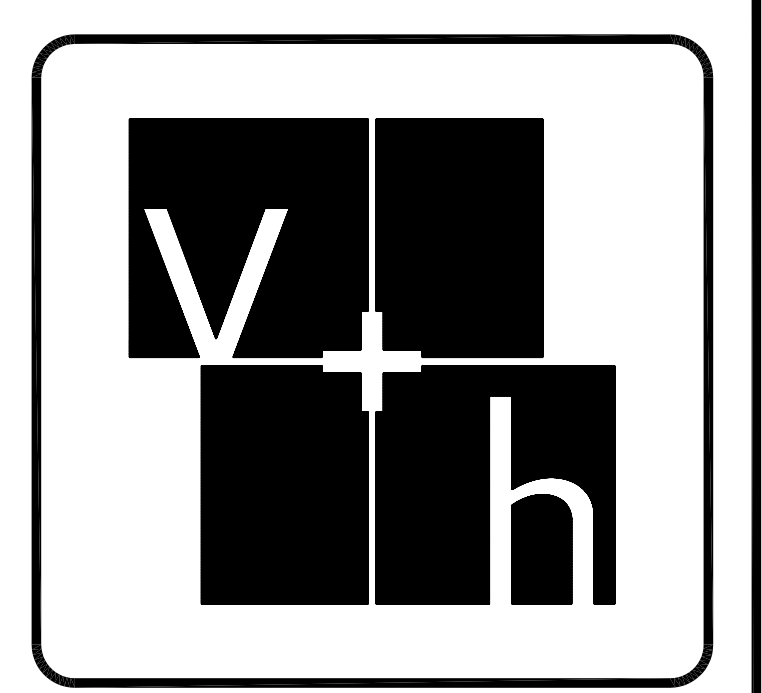

**V + H DESIGNS**  
 1353 N Catalina Street  
 BURBANK, CA 91505  
 TEL (818) 568-4588

All information shown or described herein is the property of V + H Designs and shall not be reused, copied, or reproduced in any form without the express written authorization of V + H Designs.  
 © Copyright: V + H designs  
 2012 All rights reserved.

No.	Revision/Issue	Date

Project Name and Address

**VICTOR'S SQUARE RESTAURANT**  
 ♦ ♦ ♦  
 1917 N. BRONSON AVE.  
 LOS ANGELES, CA 90068

Project No. VS-1501	Date 11/23/2015
Drawn By N. HA	Scale AS SHOWN

Title  
**MODIFIED FLOOR PLAN**

Sheet No.  
**A1.2**