



7007 DISCOVERY BLVD
DUBLIN, OH 43017
614.634.7000 T

WDPARTNERS.COM

project no. | SSHCS0003

owner



project info

HOLLYWOOD
(EASTOWN CONDOMINIUMS)
6201 HOLLYWOOD BLVD
SUITE 104
LOS ANGELES, CA 90028

issue dates


submission:	date
OWNER/LL REVIEW	
PERMIT/BID	02/22/2016
CONSTRUCTION	

revisions:	description	date
#		


seal

sheet info

REVISED SEATING
PLAN
A

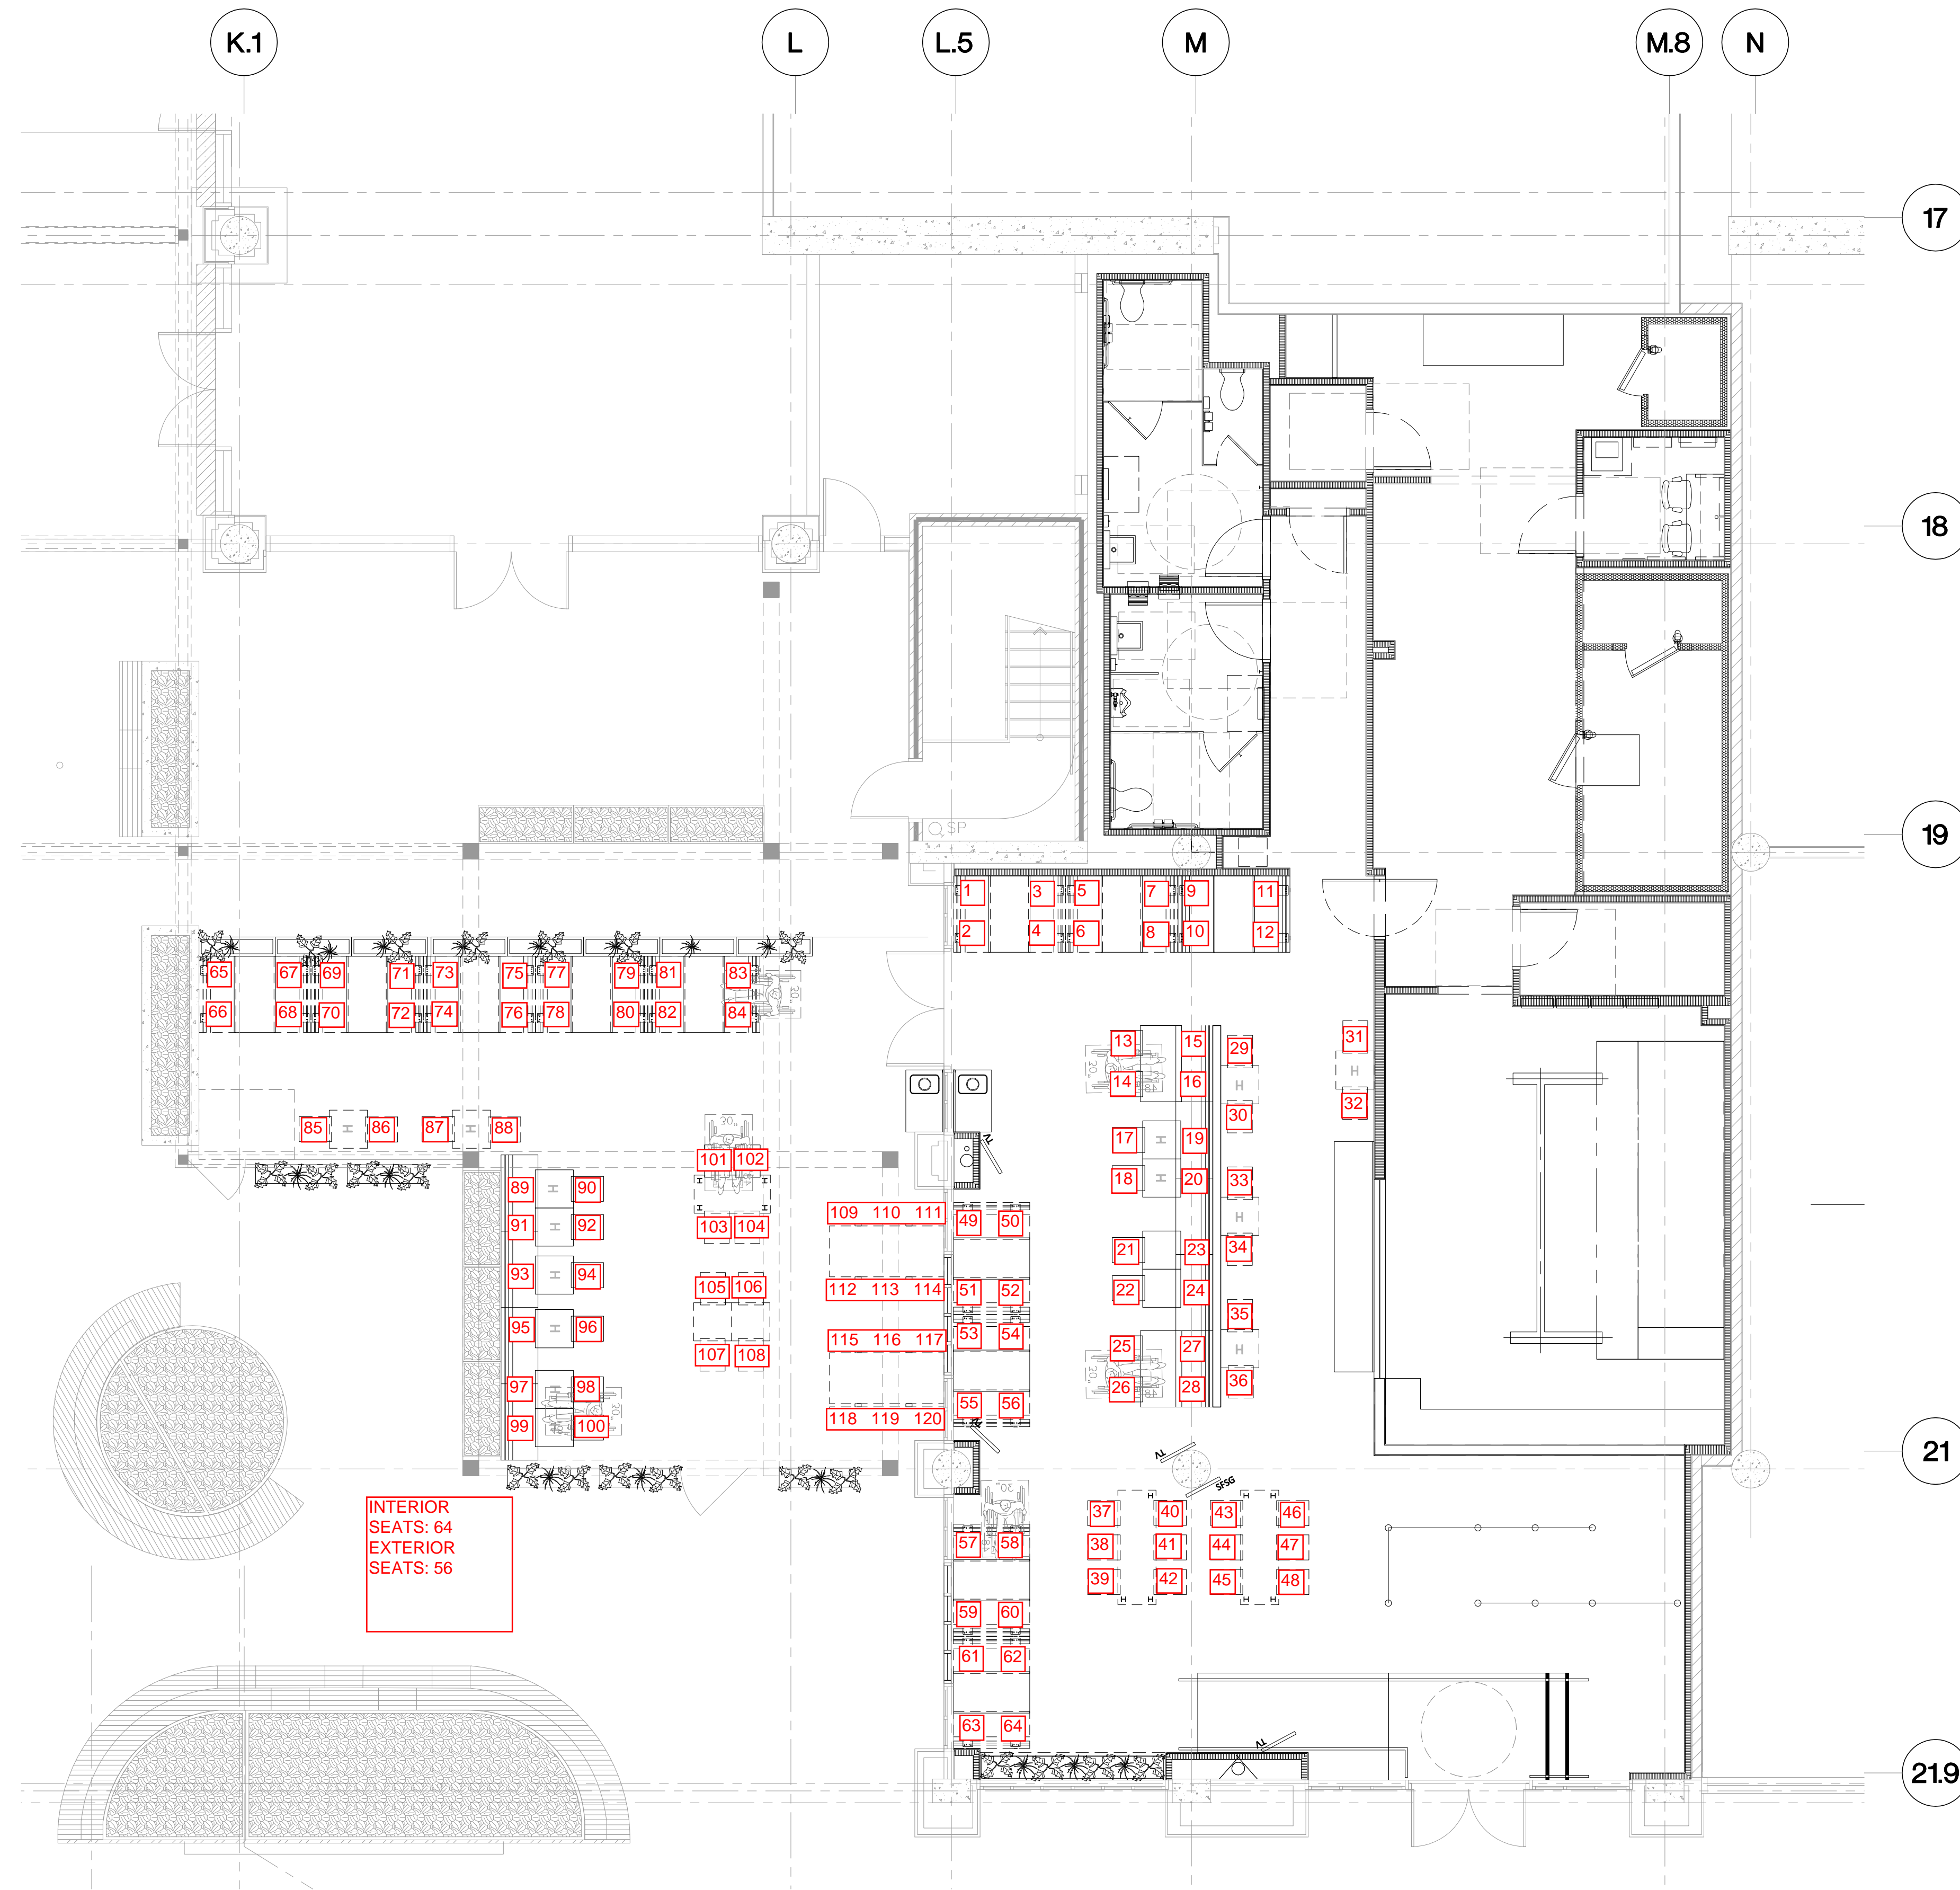

INTERIOR
SEATS: 64
EXTERIOR
SEATS: 56

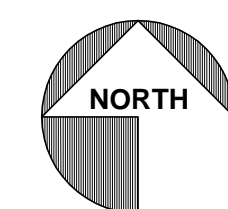

I:\P\SSHCS\SSHCS0003_Hollywood_Bldg_CA_Land_Building_Arch_Eng\WDC\020003-SSHCS0003_Seating_Plan.rvt | printed: 1/22/2016 3:08 PM | vda2424

electrical
mechanical
plumbing
equipment
architectural
structural
landscape
civil